


BUDAPEST APP	122.980	BUDAPEST TOWER	118.715	BUDAPEST APRON	122.440
	123.860	BUDAPEST GROUND	121.905	ATIS	132.380
	119.510	BUDAPEST DELIVERY	134.540	ATIS (BUD VOR)	117.300
BUDAPEST INFORMATION (NORTH)	119.350	BUDAPEST INFORMATION (NORTH-EAST)	134.855		

BUDAPEST/LISZT FERENC
APRON 2

AIRCRAFT PARKING/DOCKING CHART - ICAO

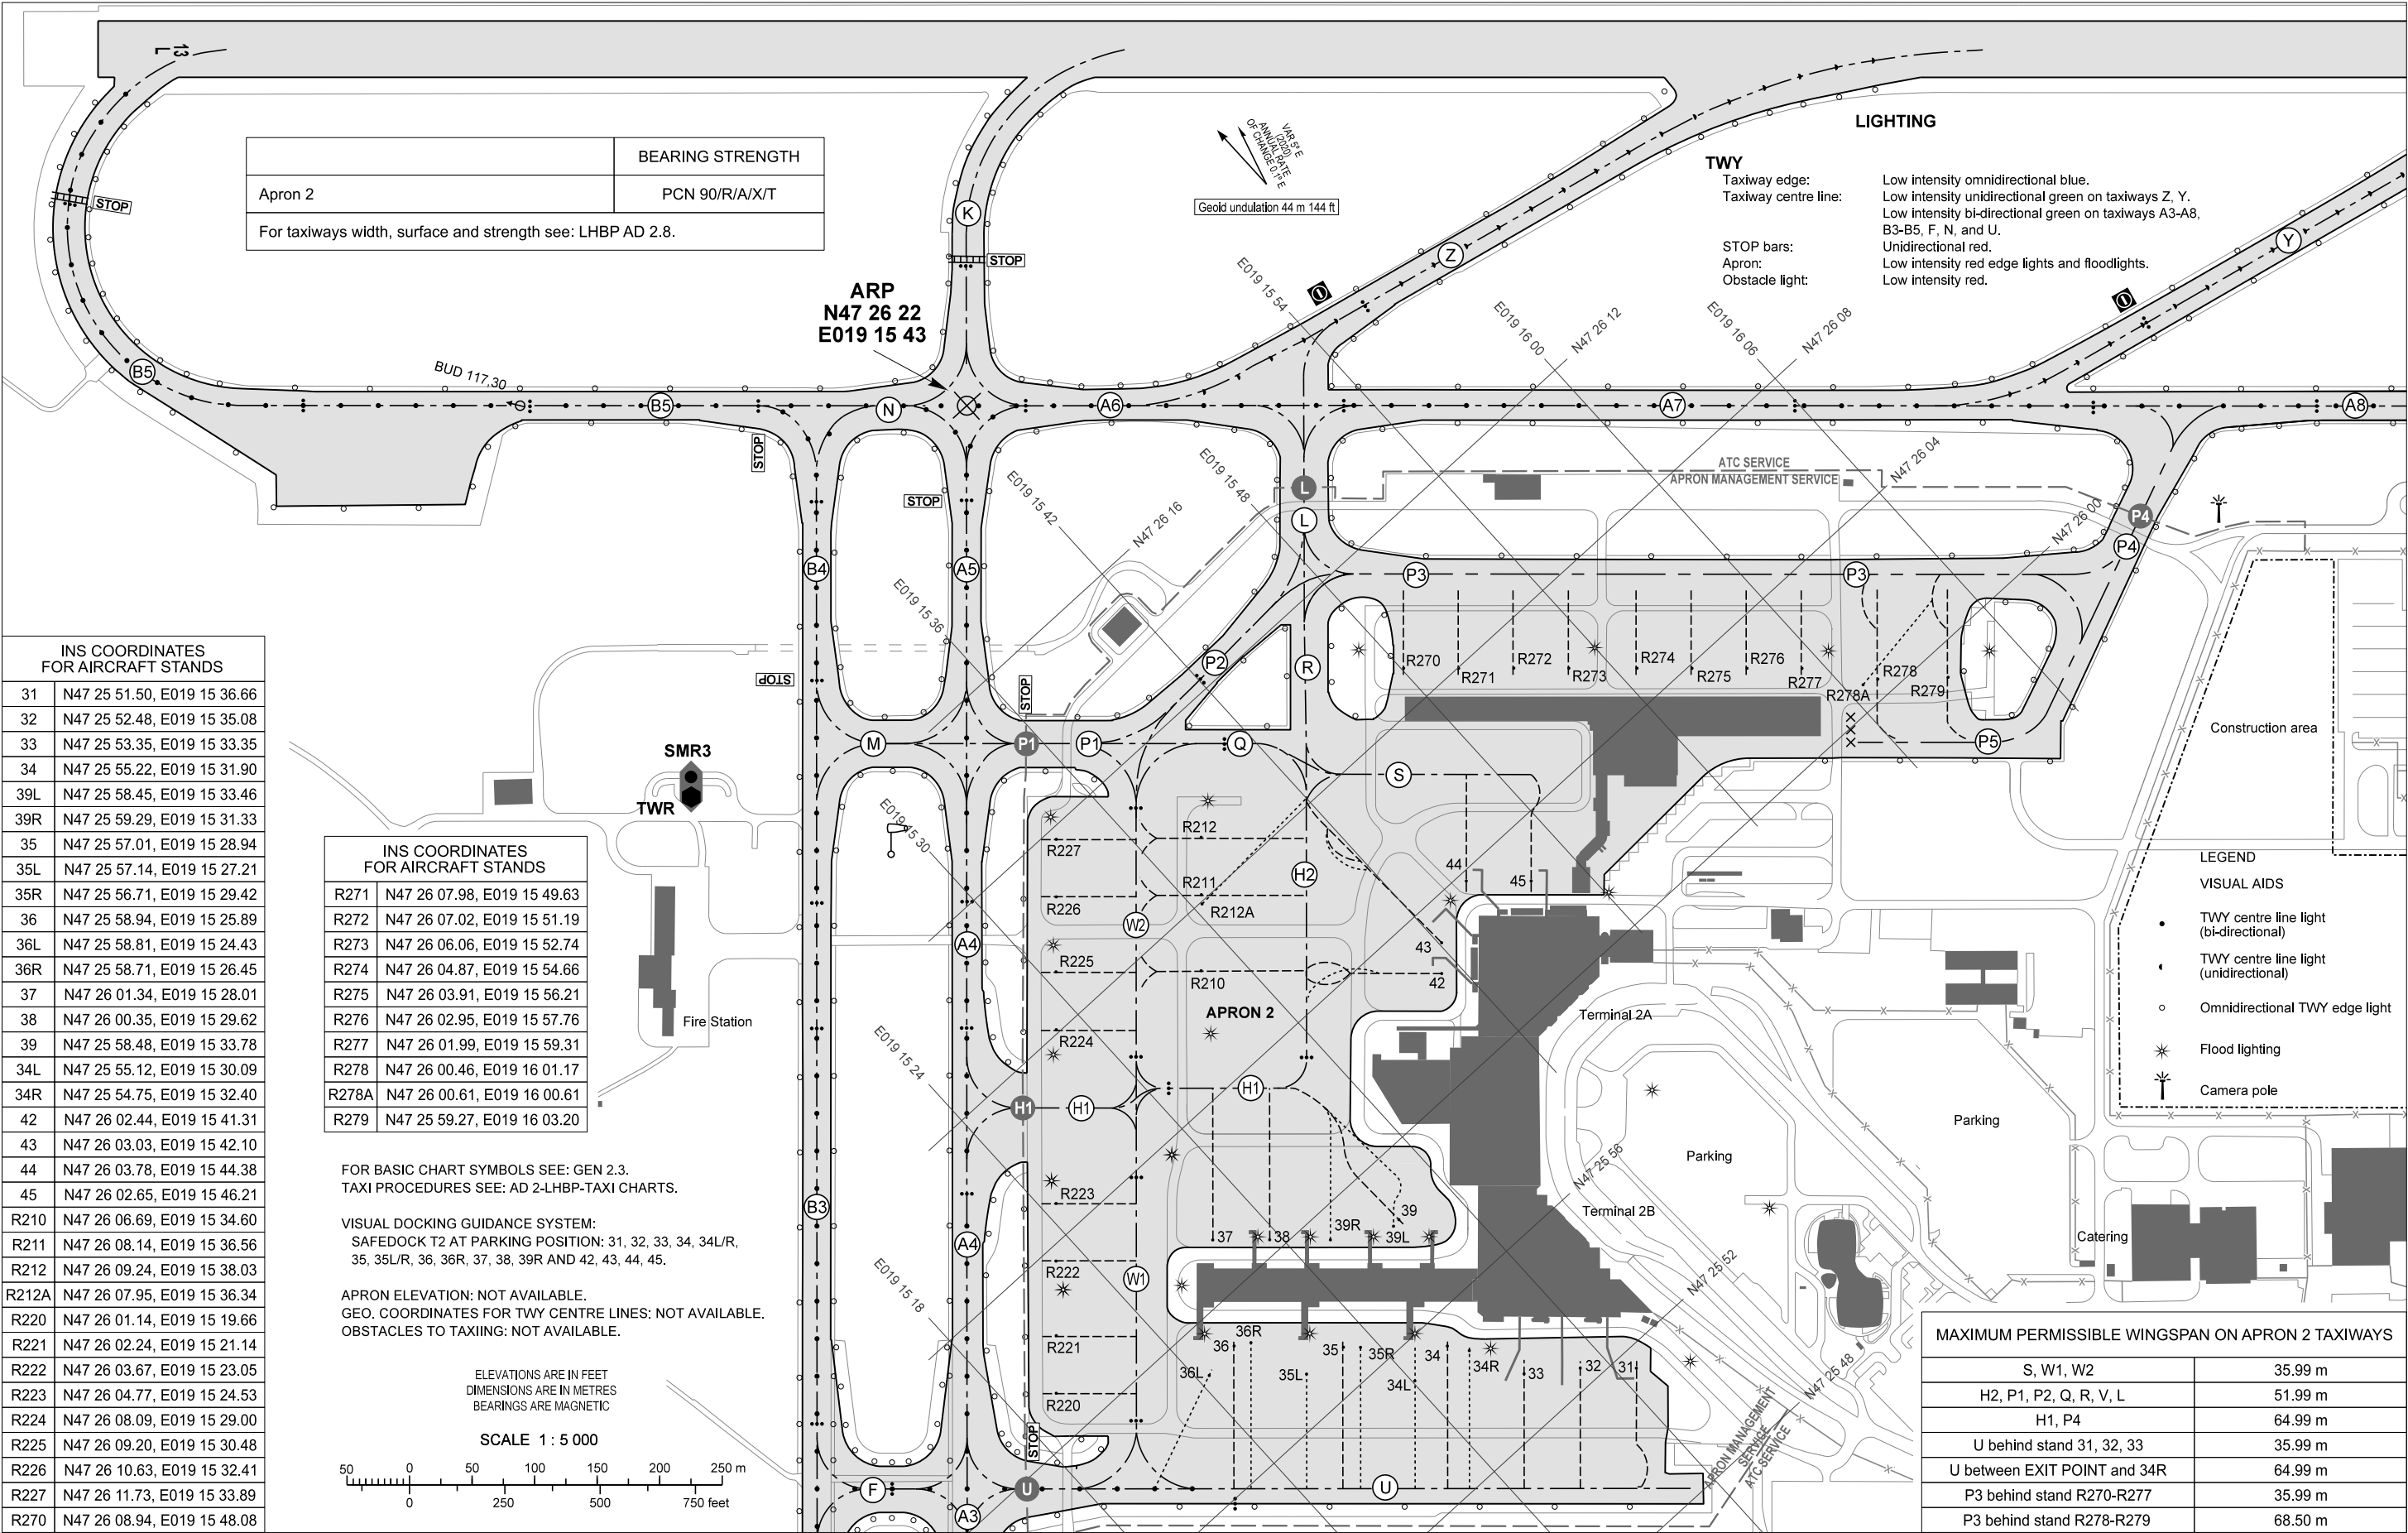

	BEARING STRENGTH
Apron 2	PCN 90/R/A/X/T
For taxiways width, surface and strength see: LHBP AD 2.8.	

LIGHTING

TWY

Taxiway edge:
Taxiway centre line:

STOP bars:
Apron:
Obstacle light:

Low intensity omnidirectional blue.
Low intensity unidirectional green on taxiways Z, Y.
Low intensity bi-directional green on taxiways A3-A8,
B3-B5, F, N, and U.
Unidirectional red.
Low intensity red edge lights and floodlights.
Low intensity red.

INS COORDINATES FOR AIRCRAFT STANDS	
R271	N47 26 07.98, E019 15 49.63
R272	N47 26 07.02, E019 15 51.19
R273	N47 26 06.06, E019 15 52.74
R274	N47 26 04.87, E019 15 54.66
R275	N47 26 03.91, E019 15 56.21
R276	N47 26 02.95, E019 15 57.76
R277	N47 26 01.99, E019 15 59.31
R278	N47 26 00.46, E019 16 01.17
R278A	N47 26 00.61, E019 16 00.61
R279	N47 25 59.27, E019 16 03.20


FOR BASIC CHART SYMBOLS SEE: GEN 2.3.
TAXI PROCEDURES SEE: AD 2-LHBP-TAXI CHARTS.

VISUAL DOCKING GUIDANCE SYSTEM:
SAFEDOCK T2 AT PARKING POSITION: 31, 32, 33, 34, 34L/R,
35, 35L/R, 36, 36R, 37, 38, 39R AND 42, 43, 44, 45.

APRON ELEVATION: NOT AVAILABLE.
GEO. COORDINATES FOR TWY CENTRE LINES: NOT AVAILABLE.
OBSTACLES TO TAXIING: NOT AVAILABLE.

ELEVATIONS ARE IN FEET
DIMENSIONS ARE IN METRES
BEARINGS ARE MAGNETIC

SCALE 1 : 5 000

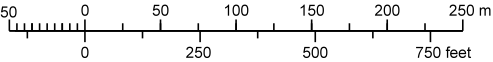

LEGEND

VISUAL AIDS

- TWY centre line light (bi-directional)
- TWY centre line light (unidirectional)
- Omnidirectional TWY edge light
- * Flood lighting
- † Camera pole

MAXIMUM PERMISSIBLE WINGSPAN ON APRON 2 TAXIWAYS

S, W1, W2	35.99 m
H2, P1, P2, Q, R, V, L	51.99 m
H1, P4	64.99 m
U behind stand 31, 32, 33	35.99 m
U between EXIT POINT and 34R	64.99 m
P3 behind stand R270-R277	35.99 m
P3 behind stand R278-R279	68.50 m

CHANGE: construction works

THIS PAGE IS INTENTIONALLY LEFT BLANK