


TAXI PROCEDURES FOR ARRIVING AIRCRAFT - INDEX CHART
INDEX CHART

BUDAPEST/LISZT FERENC

TAXI ROUTING AFTER LANDING

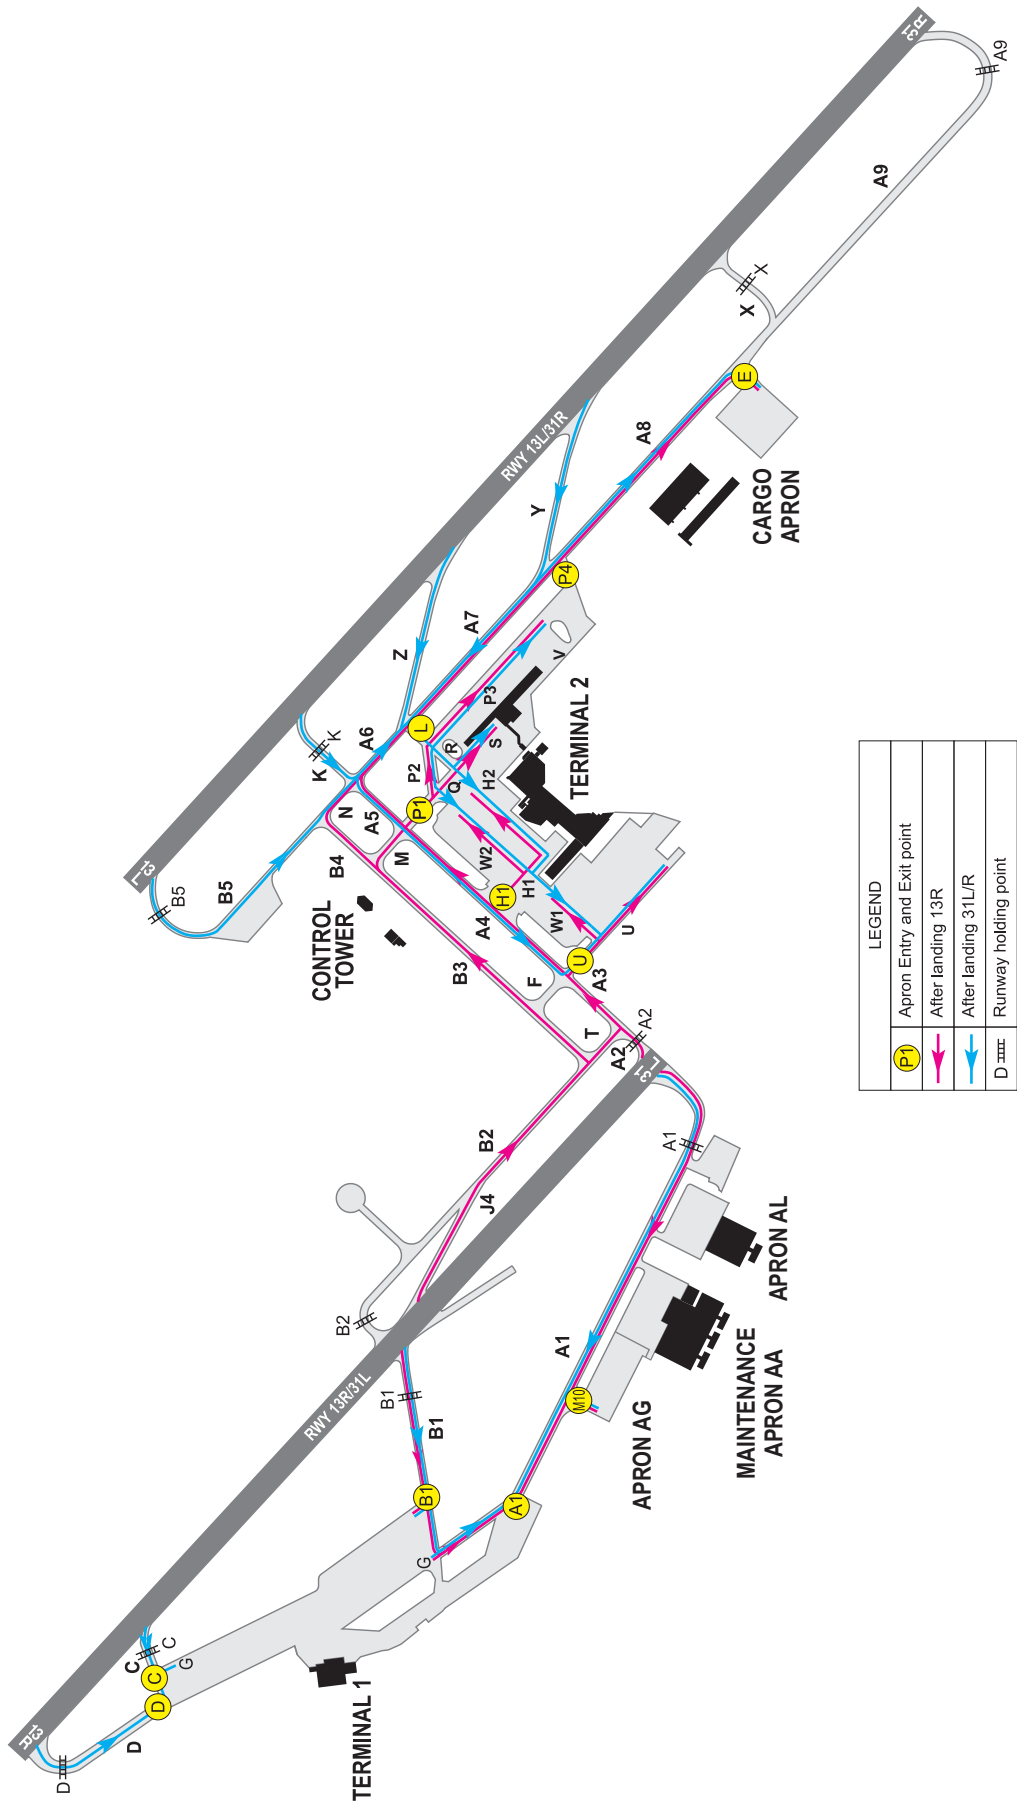

LEGEND	
	Apron Entry and Exit point
	After landing 13R
	After landing 31L/R
	Runway holding point

CHANGE: Construction site updated, new hangar (CODE E)

**AD 2 LIST OF AVAILABLE TAXI CLEARANCES FOR ARRIVING AIRCRAFT
ISSUED BY ATC**

Arrivals on RWY	EXIT POINTS	Taxi route on manoeuvring area (TWY segments) to be followed	STAND/GATE NUMBERS	Taxi route on Apron (taxilane or TWY segments) to be followed	Terminal	Remarks	
13R	A1	A1	R101-R108 G150-G172 R110-R117A	G	1	Code D, E, F exit B1 only	
	B1	B1					
	M10	A1/B1	G130 - G141	APRON taxilane	APRON AG	Max. Code B	
	U	A2-A3-U or B2/J4-T-A3-U	31 - 36L	U	2		
			R220 - R223	U-W1			Max. Code C
	H1	A2-A3-A4-H1 or B2/J4-T-A3-A4-H1	37 - 39L	H1			* Code D exit P1 or L only
			42 R210 - R212A*	H1-H2			
R224 - R227			H1-W2				
P1	A2-A3-A4-P1 or B2/J4-B3-M-P1 B2/J4-T-A3-A4-P1**	R270 - R279*	P1-P2-P3	* Code D, E exit P4 only; ** Due to traffic reason			
		43 - 45	P1-Q-S				
E	A2-A3-A4-A5-A6- A7-A8* or B2/J4-B3-B4-N-A6- A7-A8 B2/J4-T-A3-A4-A5-A6- A7-A8**	C1, C1L/R, C2, C2L/R	E	CARGO APRON	* Max. Code E; ** Max. Code E due to traffic reason		
31R	U	Y-A7-(Z)-A6-A5-A4-U	31-36L	U	2	L-W after coordination Code D, E exit U only	
	L	Y-A7-L or Z-L	37 - 39L 42 - 43 R210 - R212A*	L-R-H2/H1		Code E exit H1 only; * Code D exit P1 or L only	
			R220 - R223	L-P2-W2-W1			
			R224 - R227	L-P2-W2			
			44 - 45	L-R-S			
			R270 - R279	L-P3		P4 after coordination; Code D, E exit P4 only	
E	Z-A7-A8 K-A6-A7-A8 B5-N-A6-A7-A8	C1, C1L/R, C2, C2L/R	E	CARGO APRON	Code D, E shall use K, B5 only; Code F shall use B5 only		
31L	B1	B1	R101-R108 G150-G172 R110-R117A	G	1	Code E, F exit B1 only	
	C	C					
	D	D					
	M10	B1-A1 or D/C-(G)-A1	G130 - G141	Apron taxilane	APRON AG	Max. Code B	