


AERODROME CHART - ICAO

RWY	DIRECTION	THR	BEARING STRENGTH	TORA	TODA	ASDA	LDA
11	114°	N47 37 58, E017 47 36	PCN 50/F/C/W/T	2030	2030	2130	2030
29	294°	N47 37 26, E017 49 00	PCN 50/F/C/W/T	2030	2030	2130	2030
Apron 1			PCN 42/R/C/W/T				
Apron 2			-				
Apron 3			PCN 61/R/C/W/T				
Taxiway: A			PCN 50/F/C/W/T				
Taxiways: A1, A2			PCN 44/F/C/W/U				
Taxiway: B			-				
Taxiway width: A: 15 m; A1, B: 7.5 m; A2: 10.5 m.							

ARP
N47 37 38
E017 48 30
AERODROME ELEV 426

PÉR INFO
BUDAPEST INFORMATION (WEST)
129.910
125.500

GYÖR/PÉR

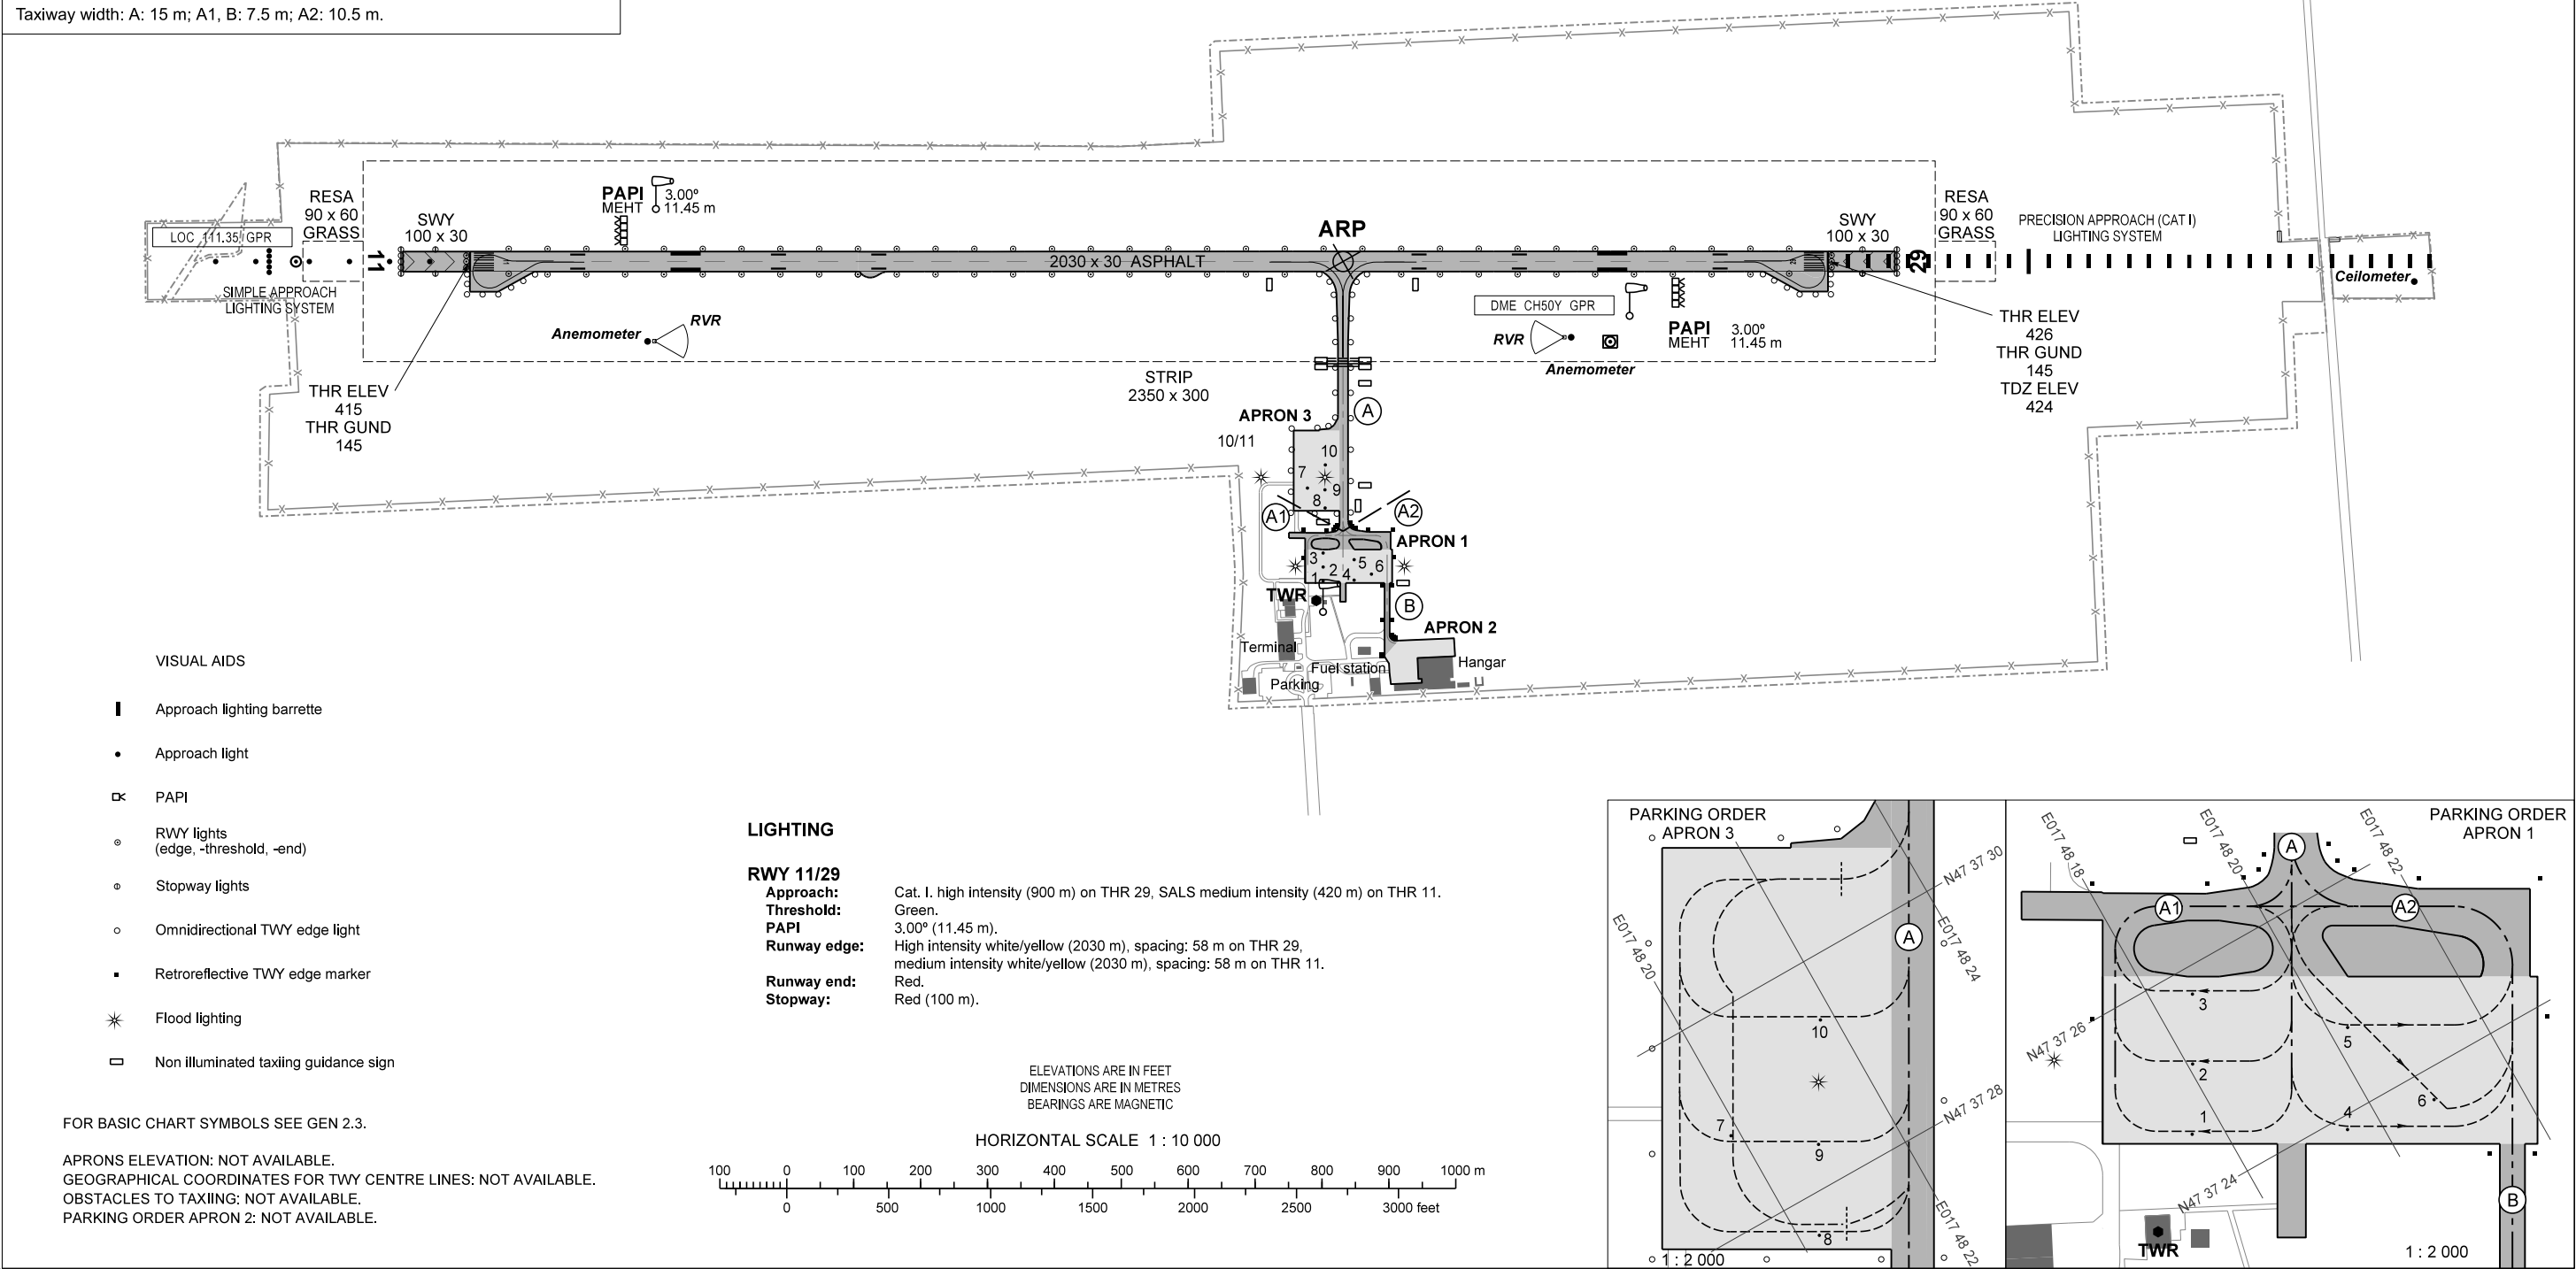

CHANGE: bearing strength, roads, service roads, buildings updated



THIS PAGE IS INTENTIONALLY LEFT BLANK