


BUDAPEST APP	122.980	BUDAPEST TOWER	118.715	BUDAPEST APRON	122.440
	123.860	BUDAPEST GROUND	121.905	ATIS	132.380
	119.510	BUDAPEST DELIVERY	134.540	ATIS (BUD VOR)	117.300
BUDAPEST INFORMATION (NORTH)	119.350	BUDAPEST INFORMATION (NORTH-EAST)	134.855		

BUDAPEST/LISZT FERENC
APRON 1

AIRCRAFT PARKING/DOCKING CHART - ICAO

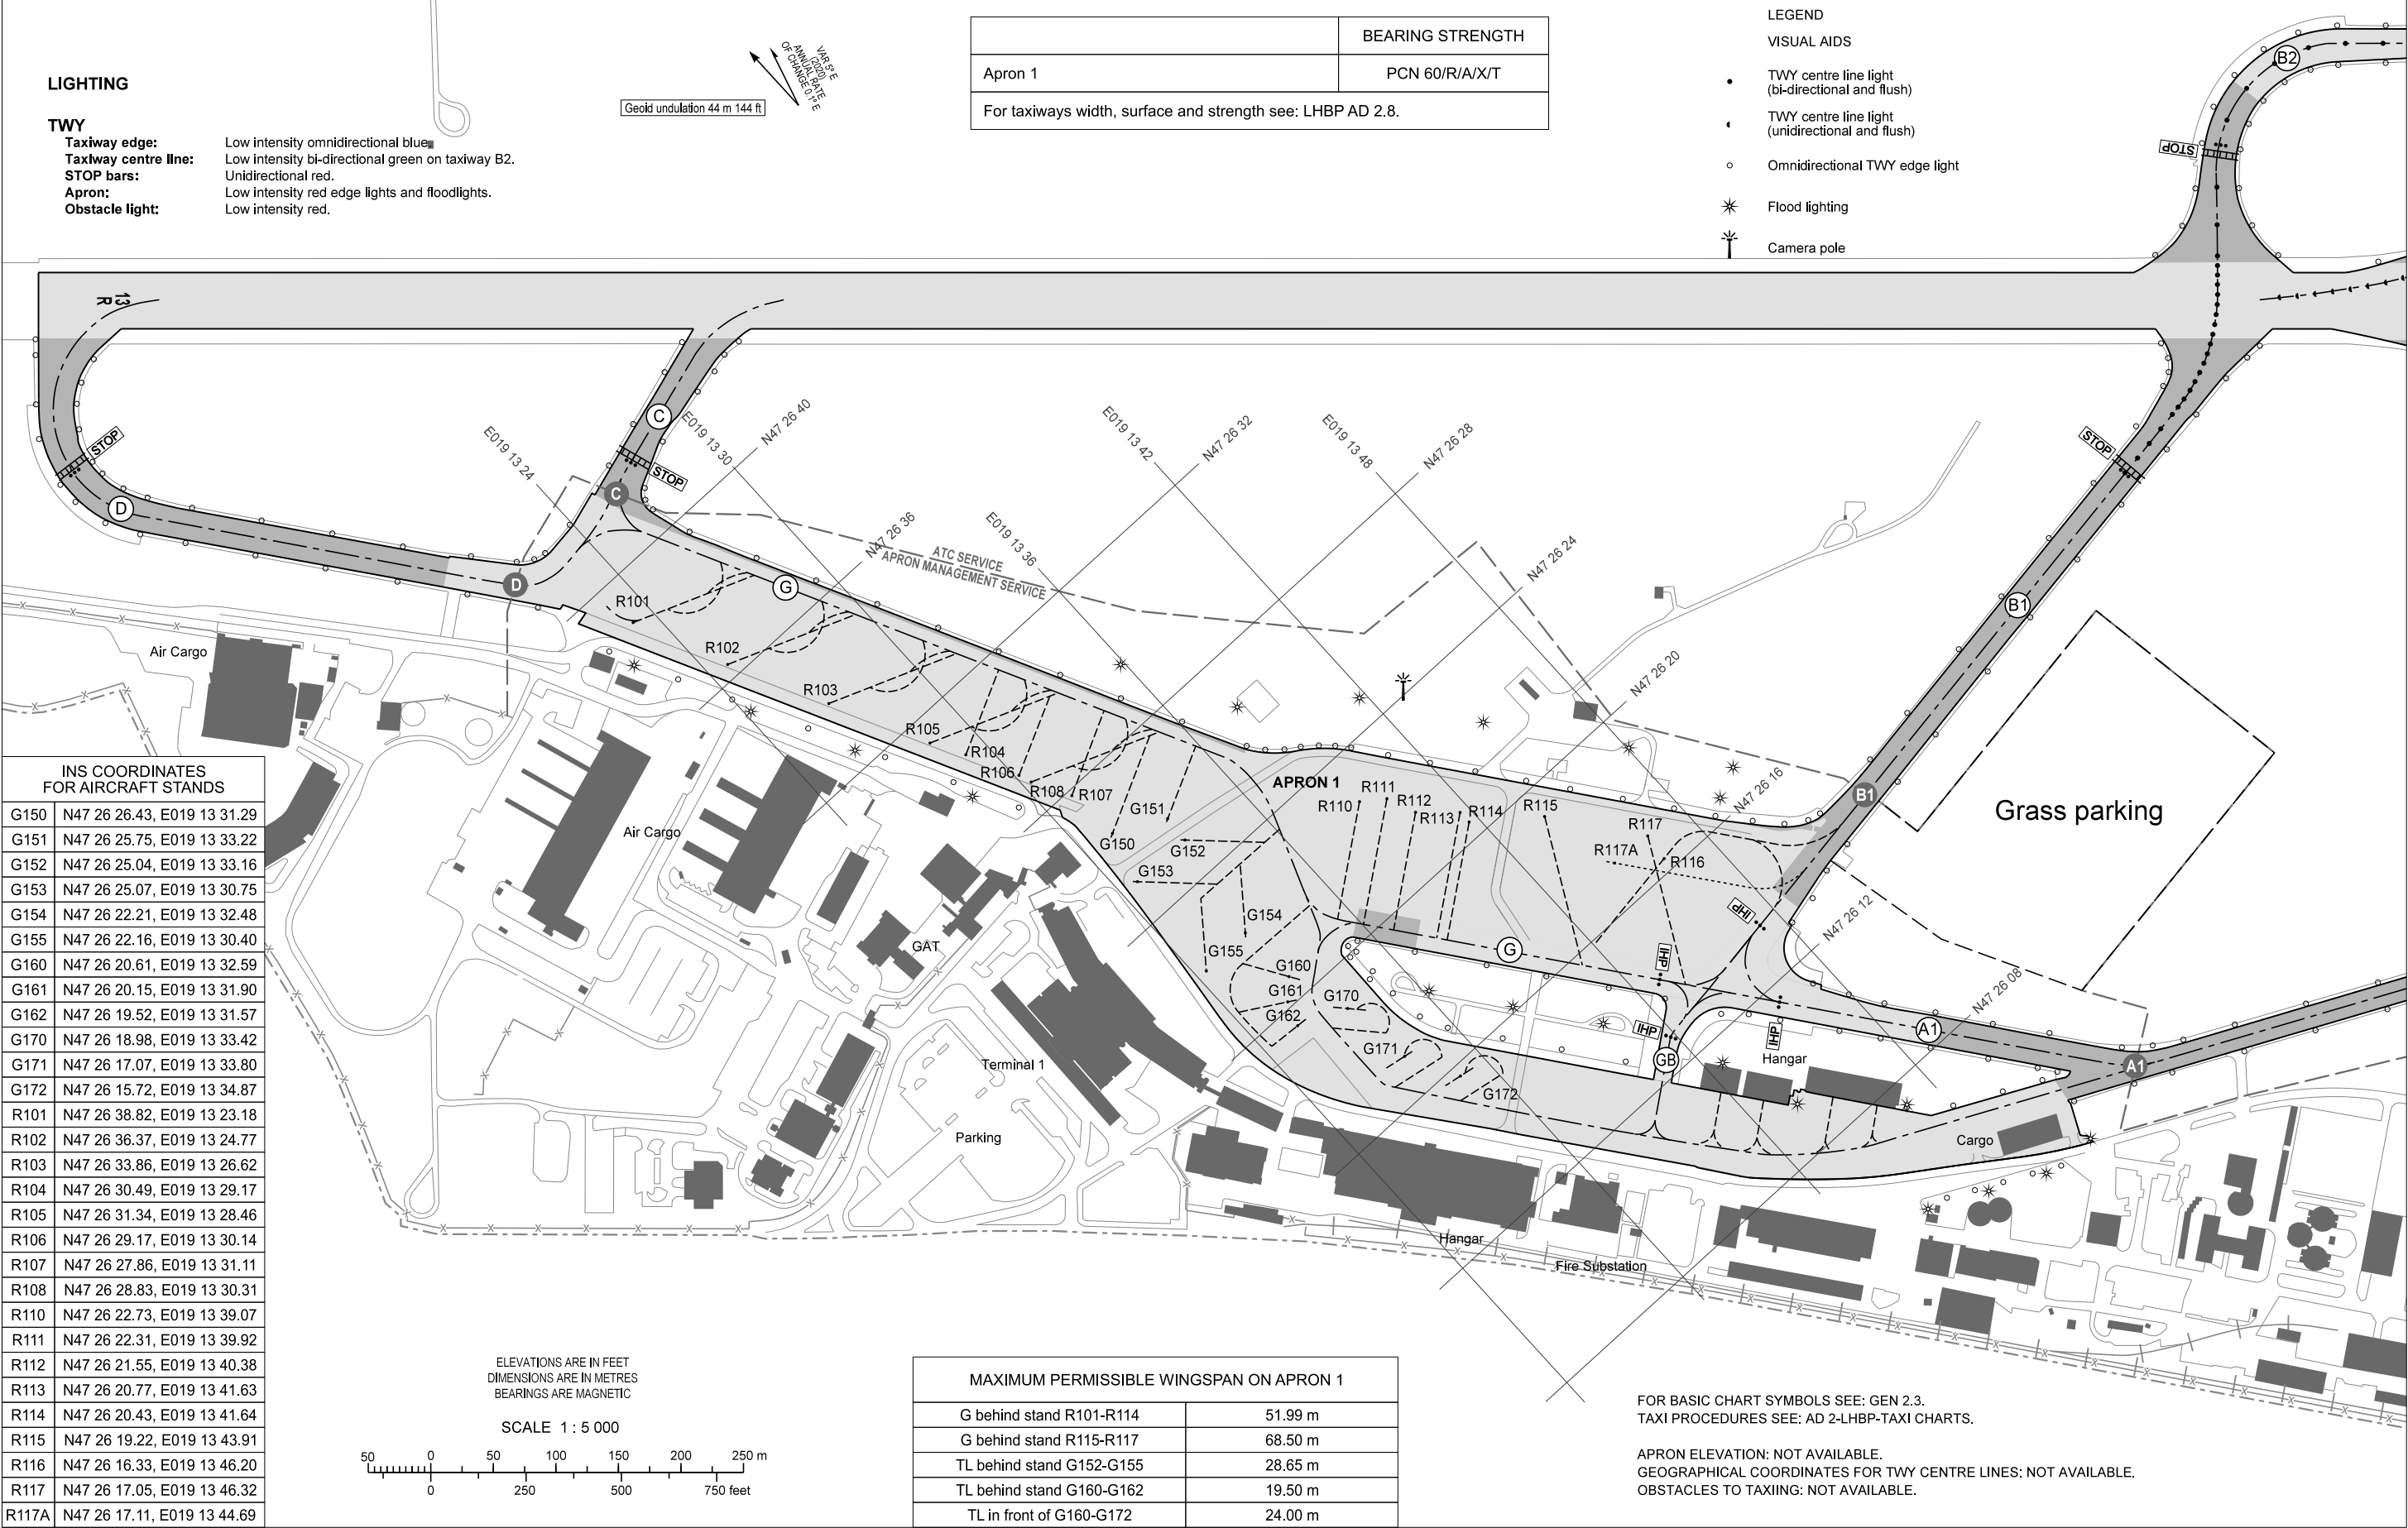

CHANGE: construction works, new TWY GB

THIS PAGE IS INTENTIONALLY LEFT BLANK