


AERODROME CHART - ICAO

RWY	DIRECTION	THR	BEARING STRENGTH	TORA	TODA	ASDA	LDA
15	153°	N45 59 44, E018 14 18	PCN 38/F/B/W/T	1500	1500	1500	1500
33	333°	N45 58 59, E018 14 45	PCN 38/F/B/W/T	1500	1500	1500	1500
Apron 1			PCN 35/R/B/W/T				
Apron 2			PCN 37/R/B/W/T				
Taxiways			PCN 37/F/C/W/T				
Taxiway width: A: 15 m; A1: 10 m.							
Remark: Turning bay at threshold RWY33 (43.30 m x 8.54 m).							

AERODROME ELEV 651

POGÁNY INFORMATION	126.915
BUDAPEST INFORMATION (WEST)	125.500

PÉCS/POGÁNY

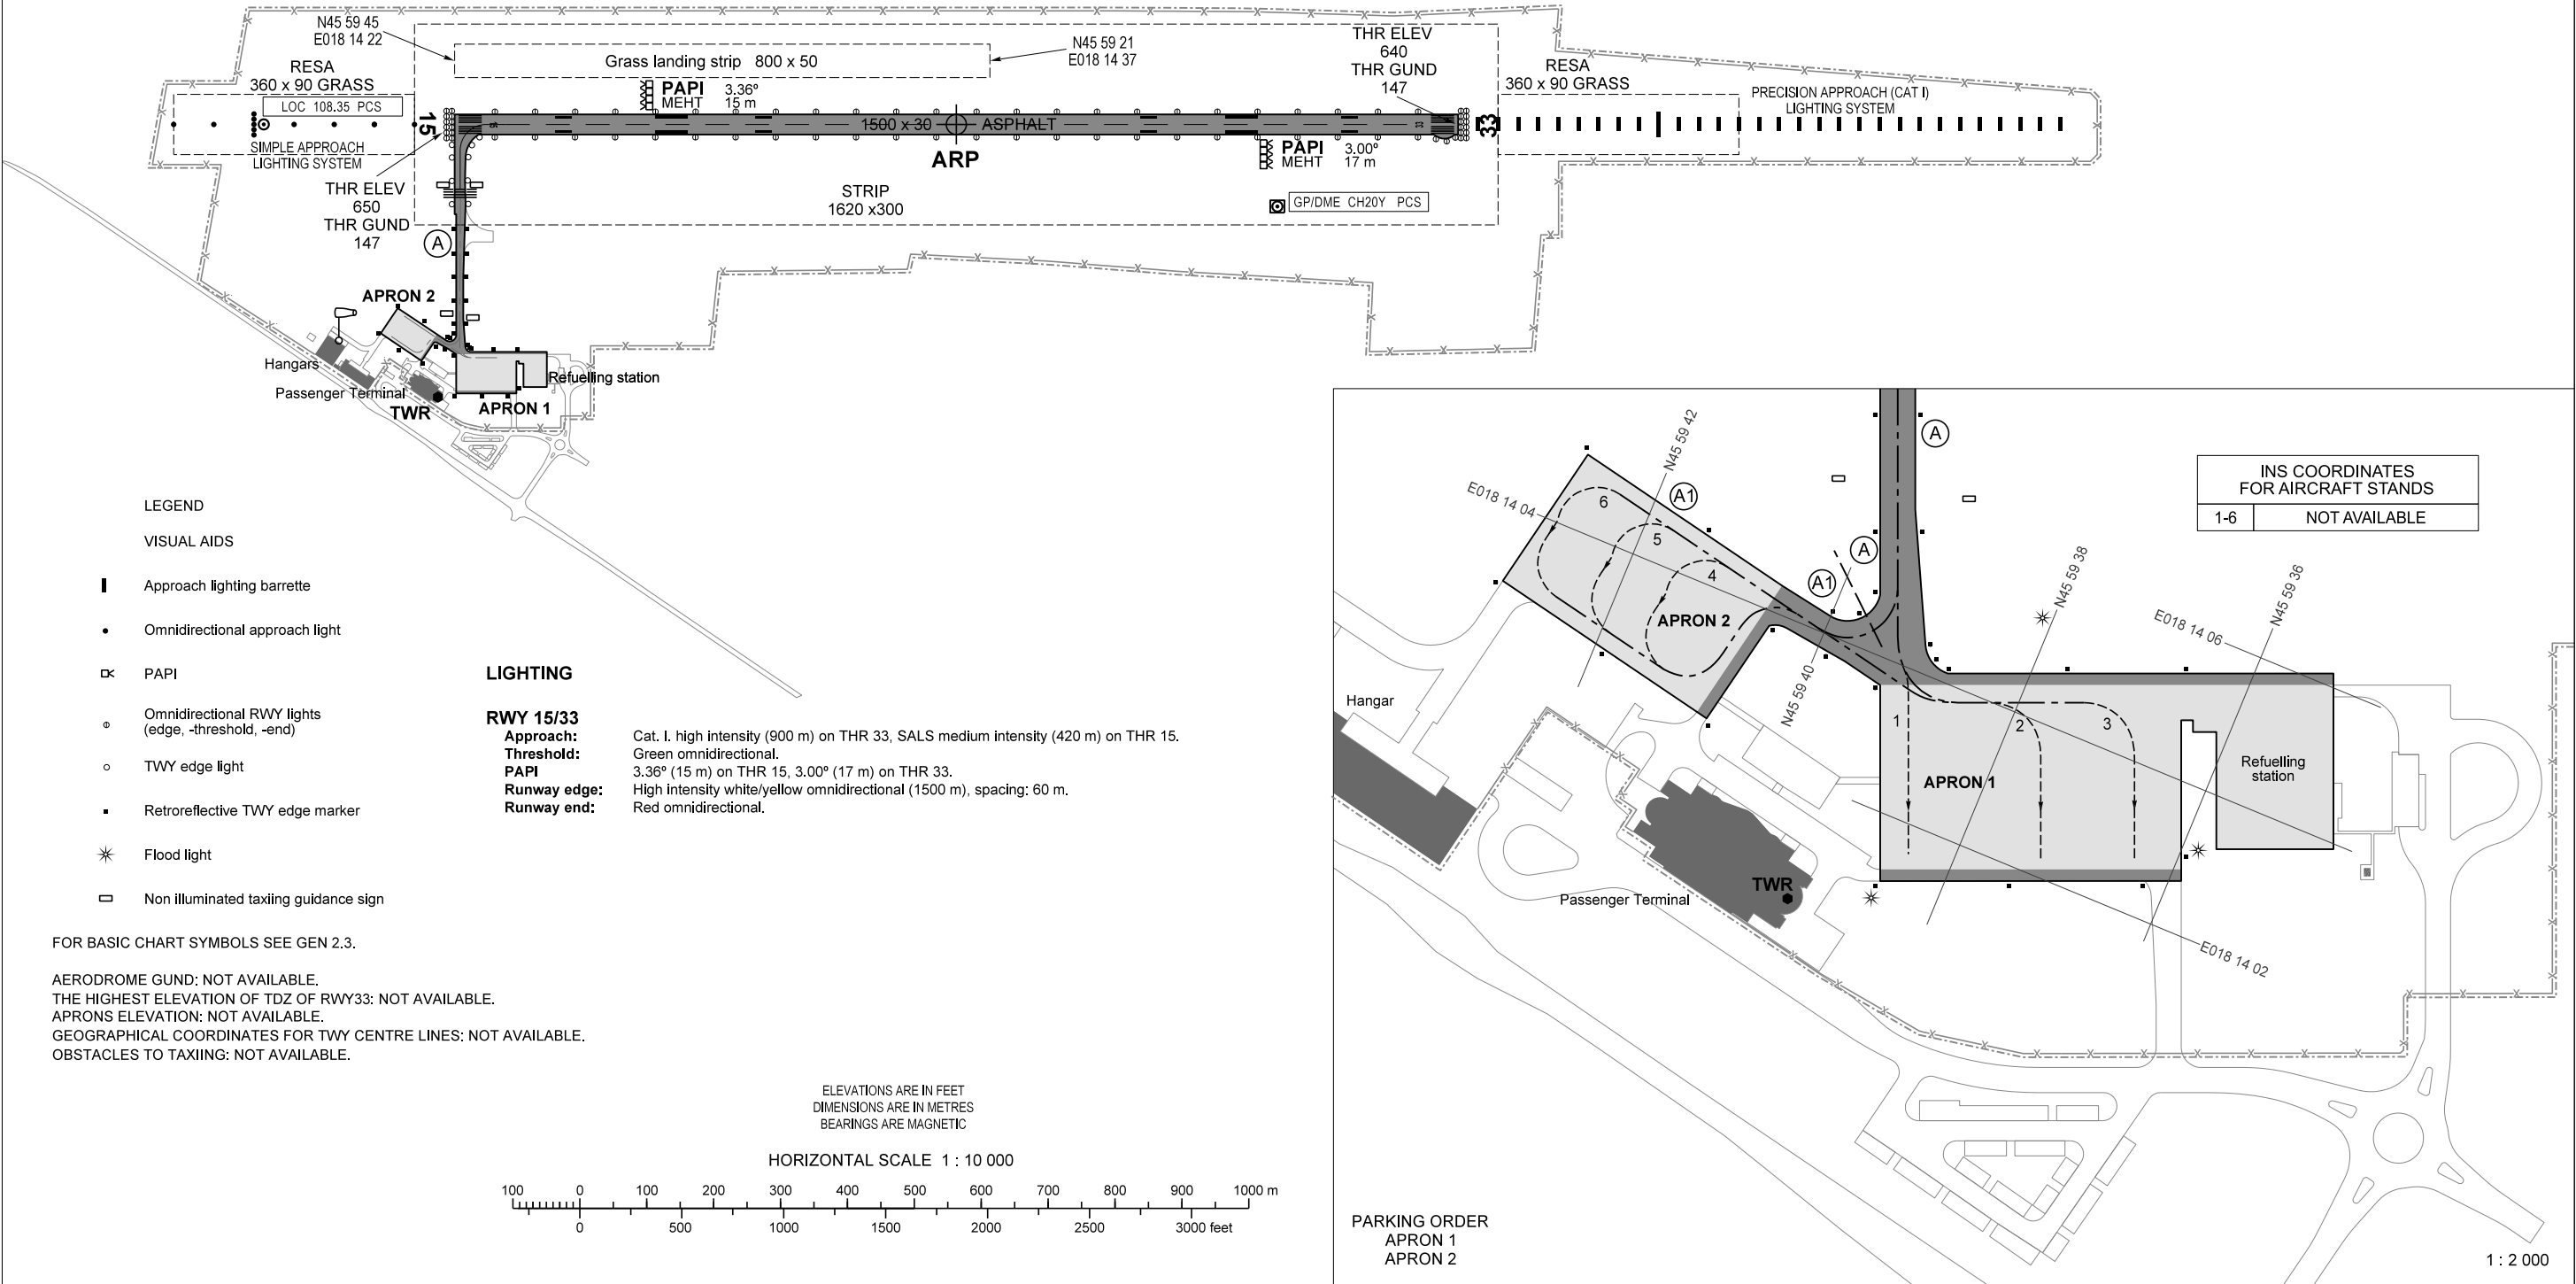

CHANGE: AFIS call sign changed

THIS PAGE IS INTENTIONALLY LEFT BLANK